


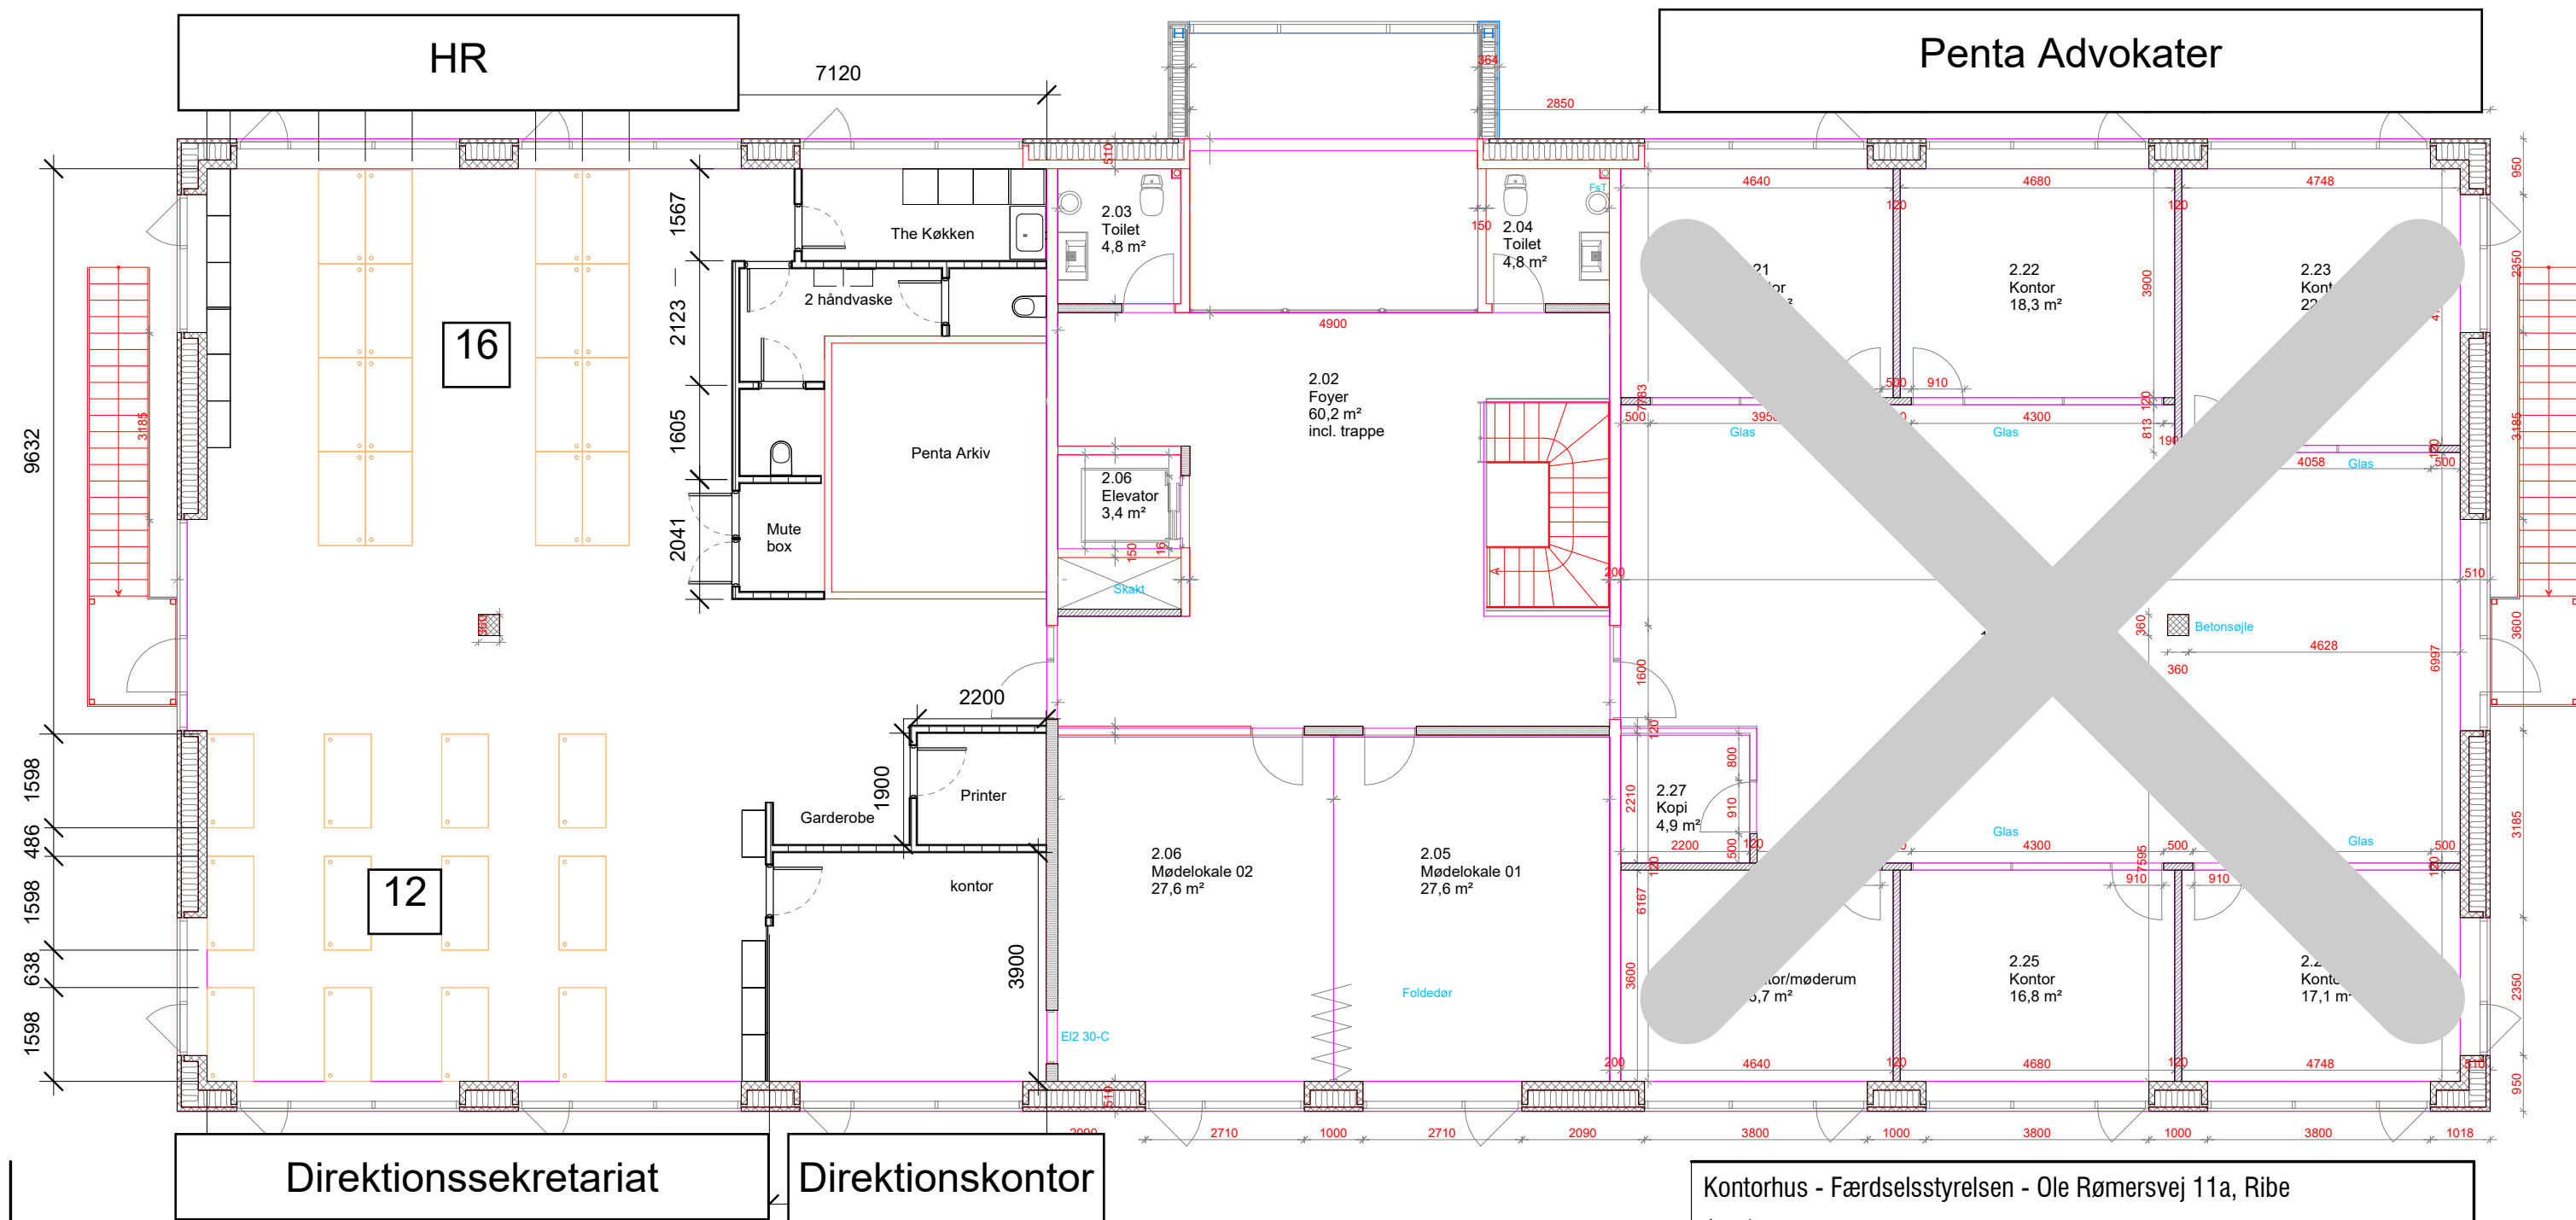

Kontorhus - Færdselsstyrelsen - Ole Rømersvej 11a, Ribe		
1 sal		
SCALE: 1 : 100	JOB / DRAWING No.	REVISION
DRAWN: RW	-A102	☐