


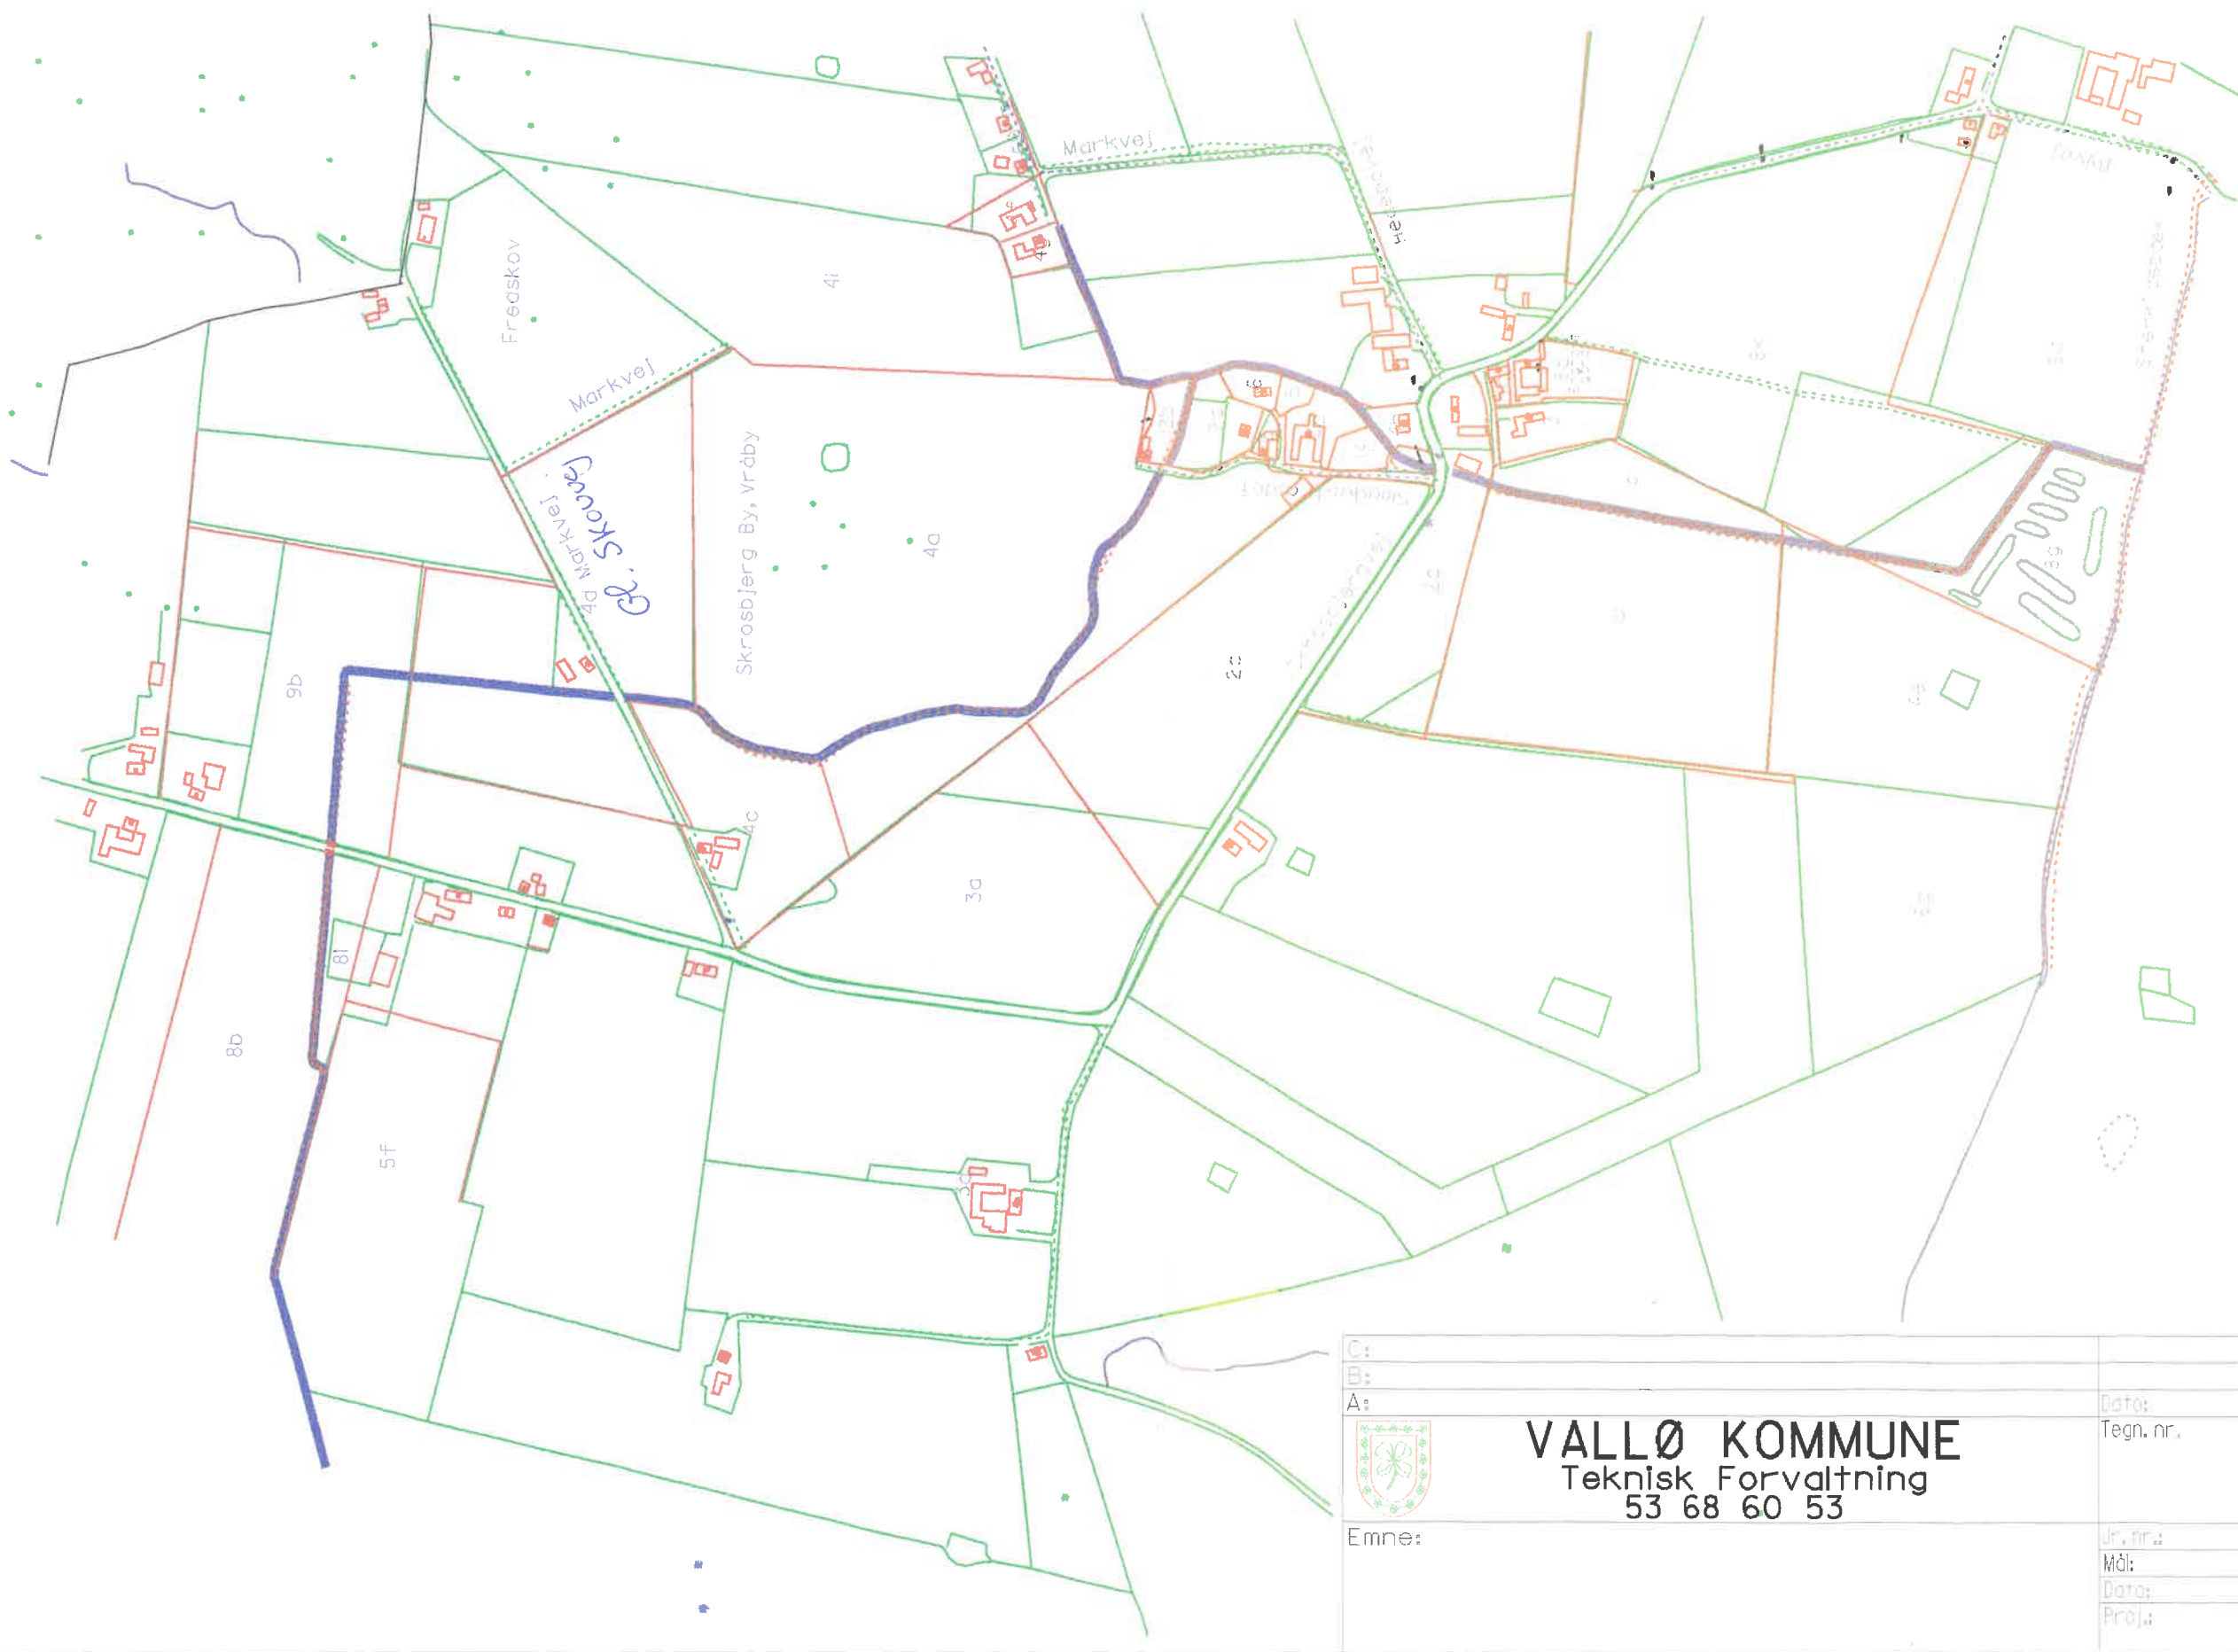

C:		
B:		
A:		
	VALLØ KOMMUNE	
	Teknisk Forvaltning	
	53 68 60 53	
Emne:		
	Date:	Rev:
	Tegn. nr.	Rev:
	Jr. nr.	
	Mål:	
	Data:	
	Proj:	Tegn.:100000